


12" limit lines where specified at controlled intersections

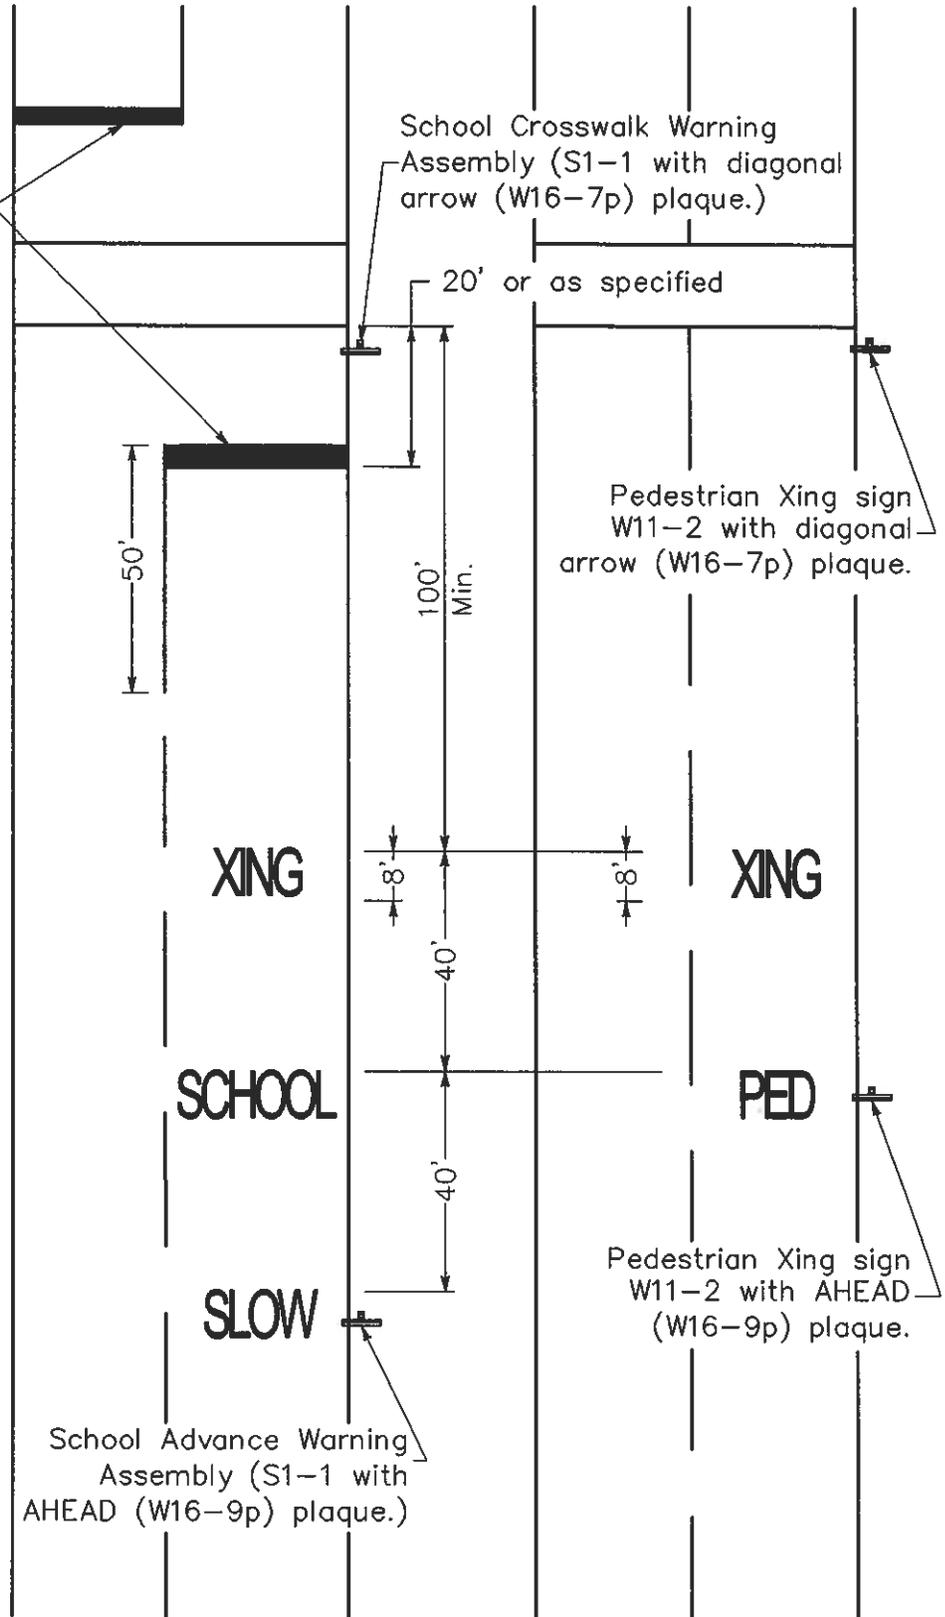

NOTES

1. All school markings shall be yellow, unless otherwise specified.
2. All pavement markings shall be reflectorized thermoplastic.
3. Legends to be centered in Travel Lane.*
4. Signs per California MUTCD with high intensity prismatic (hip) sheeting and lime green background.

* Travel Lane is traffic lane, less 8' for parking, if parking is allowed.

Not to Scale

	 Alex Pasqual City Engineer	 Date				SHEET 1 of 1	SCHOOL XING AND PED XING MARKINGS	S-27
			NO	BY	DATE			